


Notes

Reproduced from the Ordnance Survey mapping with the permission of the Controller of Her Majesty's Stationary Office © Crown Copyright. Unauthorised reproduction infringes Crown copyright and may lead to prosecution or civil proceedings.
 The Highland Council 2014 100023369

- 1) To be read in conjunction with Appendix 1/7
- 2) Following opening of the permanent towpath access, all temporary works are to be removed and the ground reinstated to original condition.

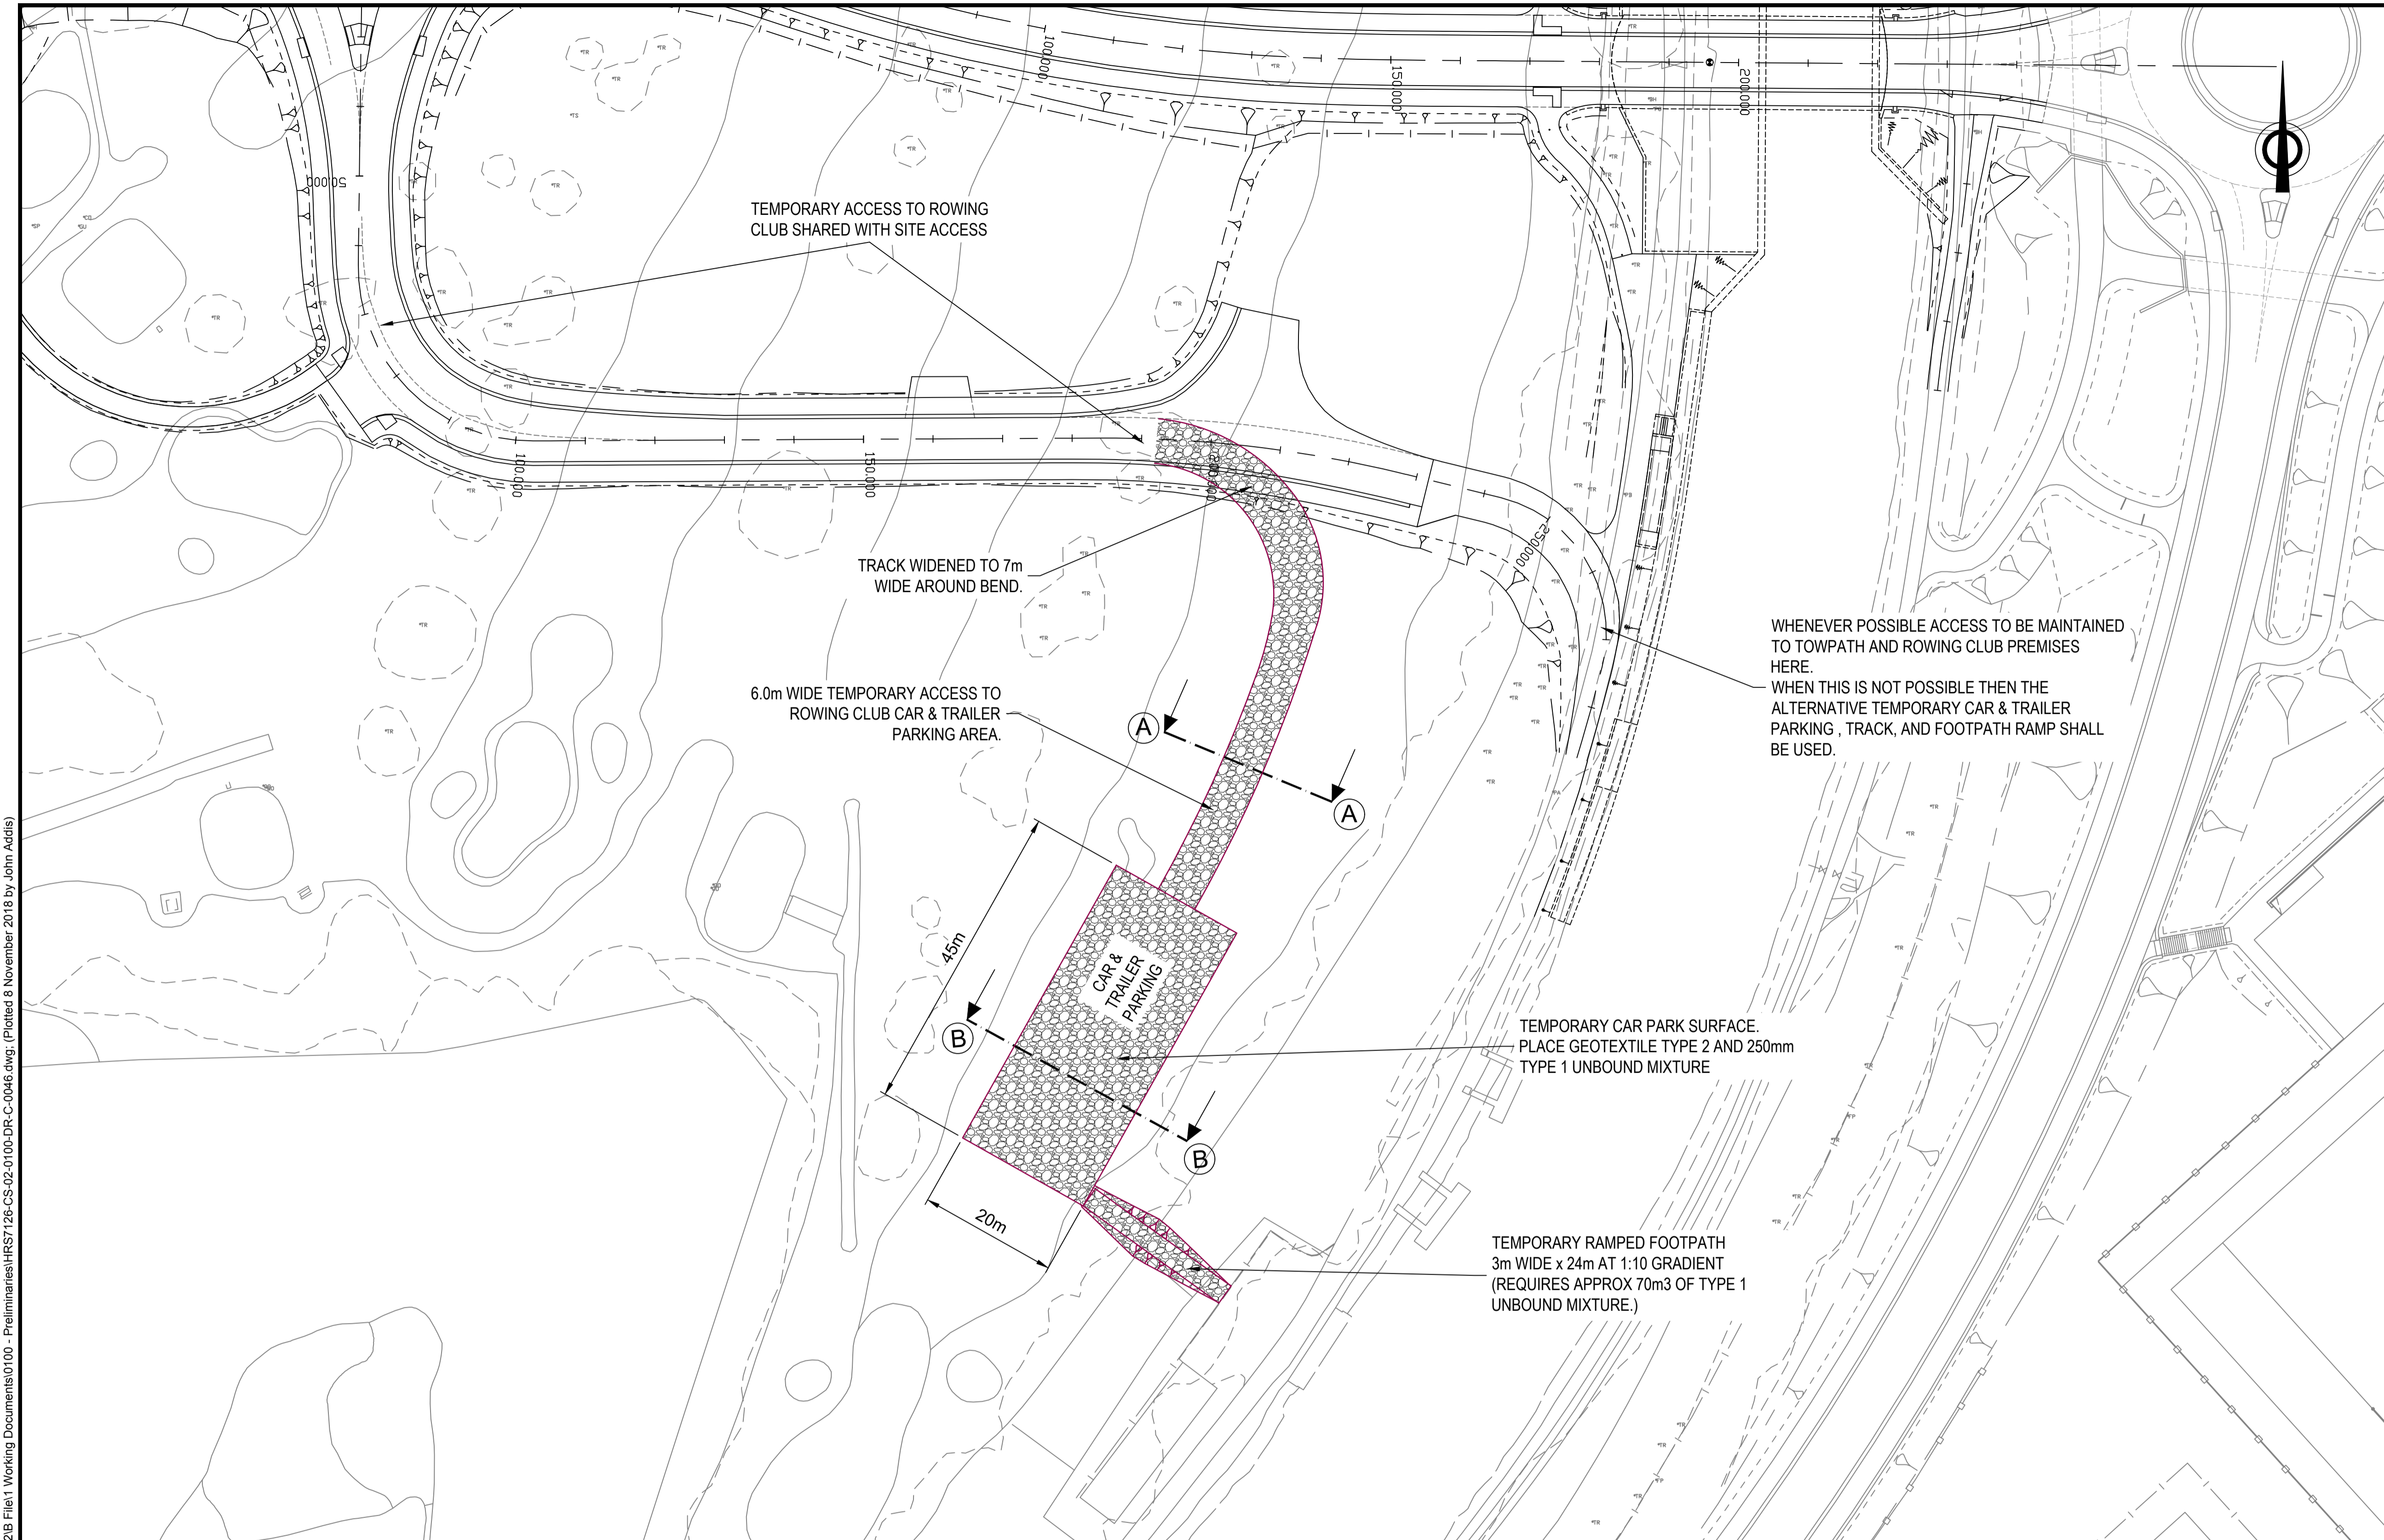

Revision Details	Drawn By	Checked By	Check Date	Surf

CAPITA
 Property and Infrastructure
 Kingnoor Business Park, Carlisle, Cumbria, CA6 4SJ
 01228 673000
 www.capitaproperty.co.uk
 Capita Property and Infrastructure Ltd.

The Highland Council
 Comhairle na Gàidhealtachd

DEVELOPMENT & INFRASTRUCTURE

PROJECT DESIGN UNIT
 Osprey House
 Ainess Point Business Park
 Ainess, IV17 0UP

Phone : 01349 886741
 Fax : 01349 886749
 E-Mail : bryan.stout@highland.gov.uk

Project

Inverness West Link Stage 2


Title
**TEMPORARY WORKS
 ROWING CLUB
 TEMPORARY CAR PARK**

Scale (at A1)
NOT TO SCALE


Drawn	RS	Date	14/09/2018
Checked	PB	Date	14/09/2018

Project No:	HRS7126	Status:	S2
Drawing No:	HRS7126/CS/02/0100/DR/C/0046	Rev:	P1

I:\c:\infra\2\zsh\CS059146 Inverness West Link Road4 Detailed Design\W/L Phase 2\B File1 Working Documents\0100 - Preliminary\HRS7126-CS-02-0100-DR-C-0046.dwg, (Plotted 8 November 2018 by John Addis)

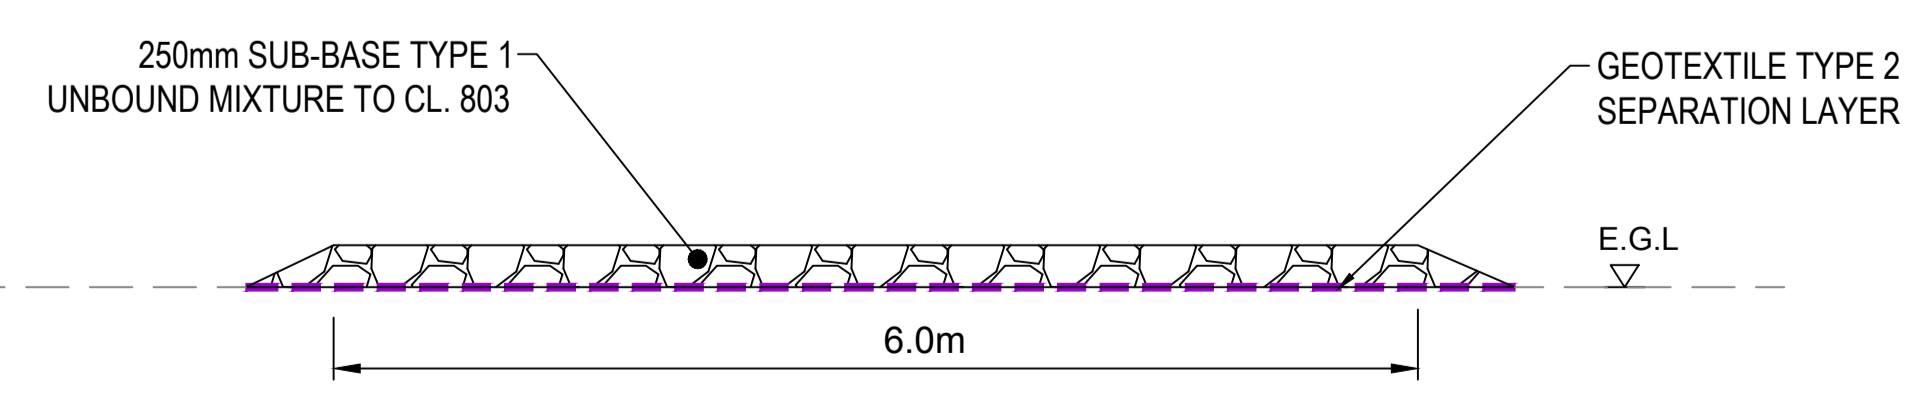

SECTION A-A

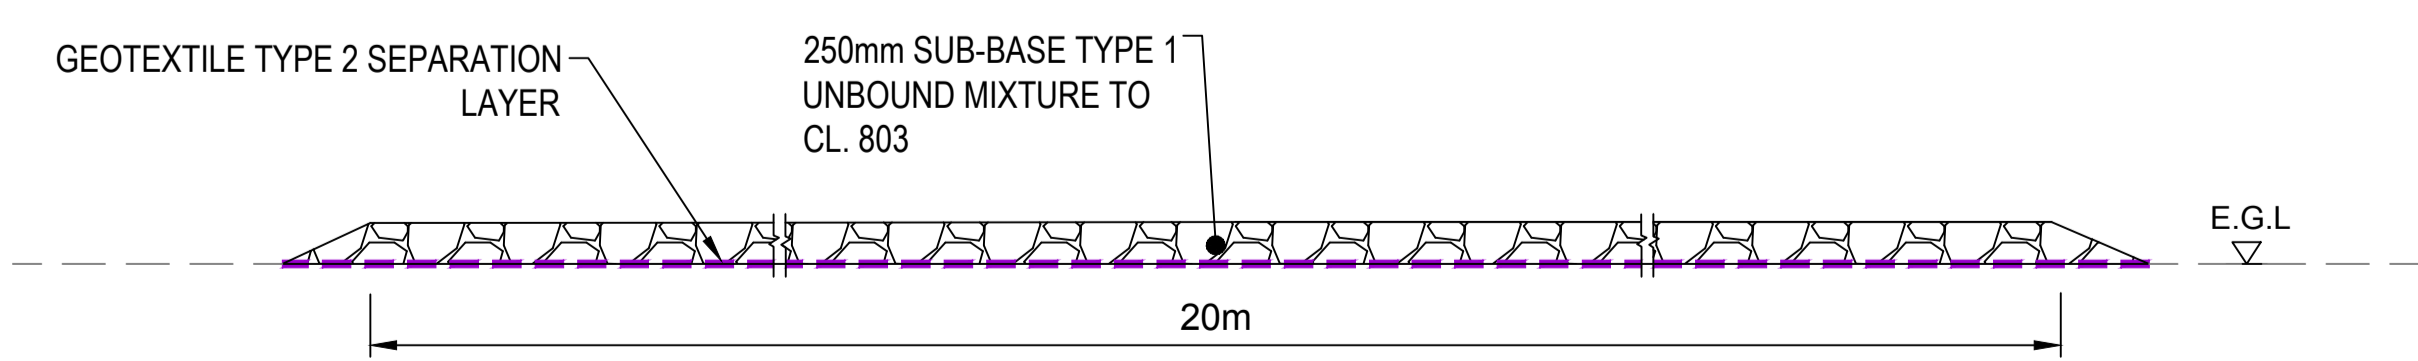

SECTION B-B